



- NOTES:
- 1) THIS MAP IS FOR ASSESSMENT PURPOSES ONLY AND IS NOT INTENDED FOR PROPERTY CONVEYANCE OR LEGAL DESCRIPTION.
 - 2) BUILDING OUTLINES APPEARING ON THIS MAP MAY BE APPROXIMATE IN SIZE AND SHAPE. BUILDING OUTLINES REPRESENTED BY DASHED LINE TYPES ARE APPROXIMATE IN SIZE, SHAPE, AND LOCATION.

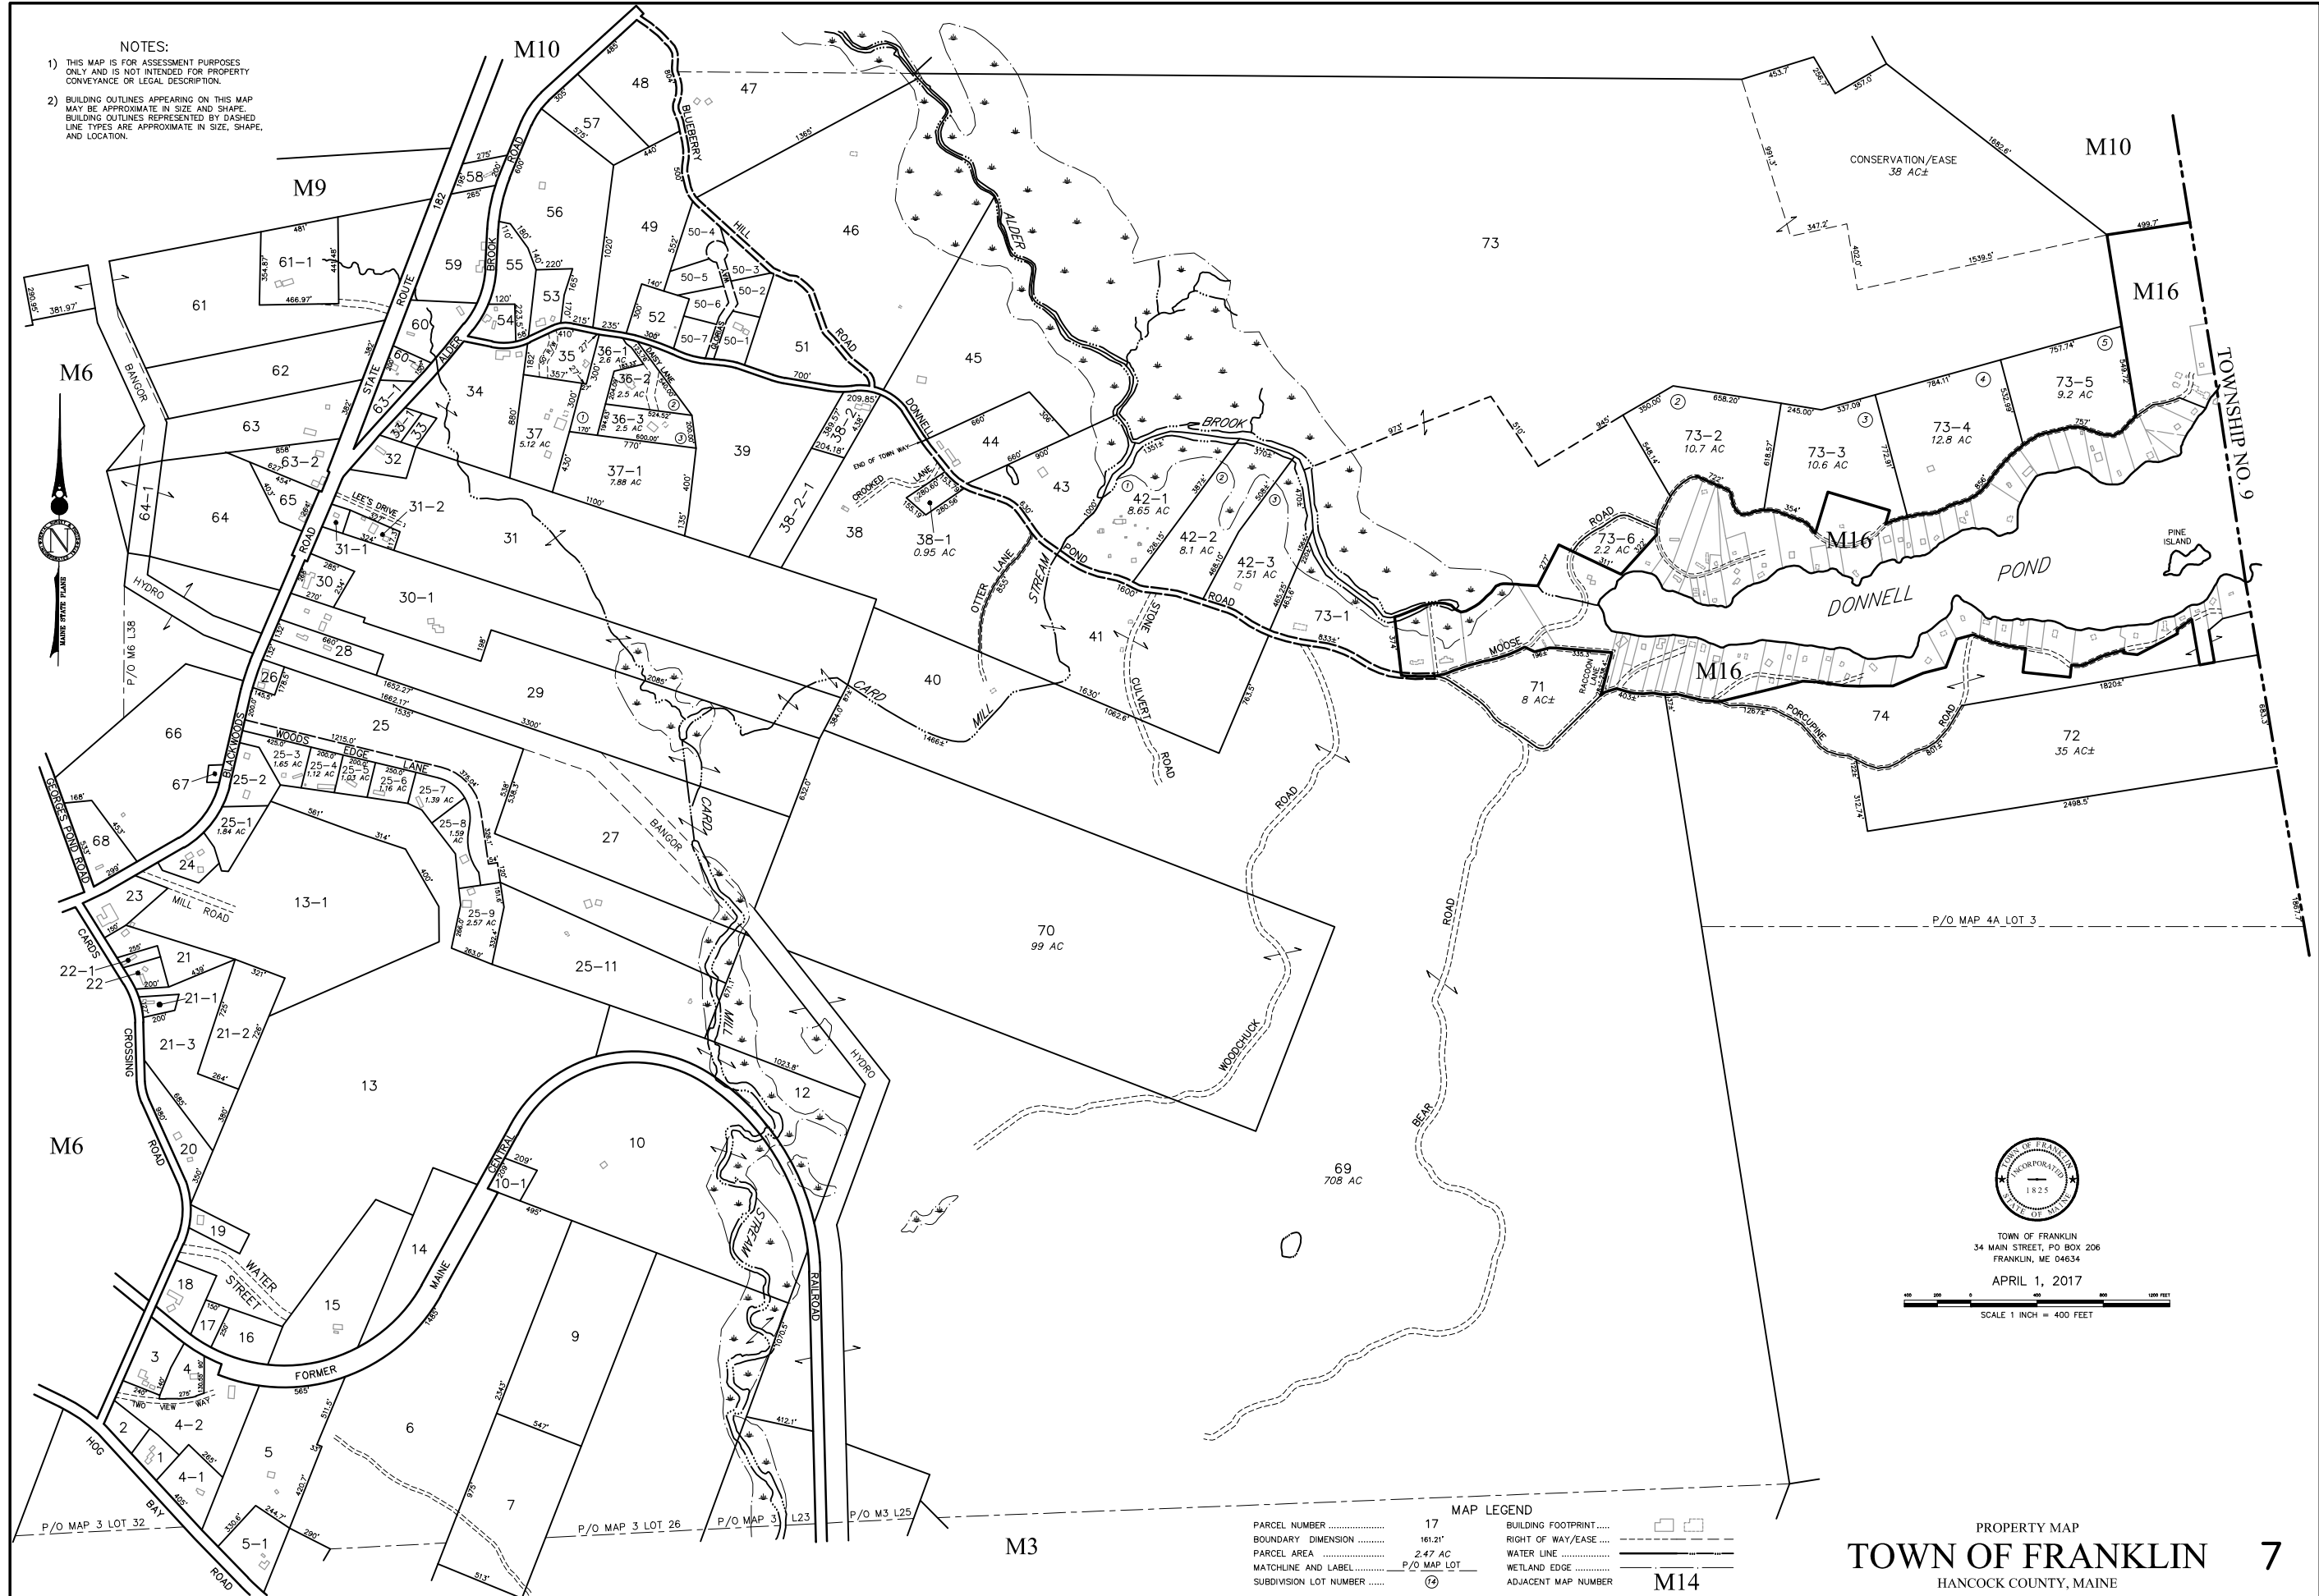

TOWN OF FRANKLIN
34 MAIN STREET, PO BOX 206
FRANKLIN, ME 04634
APRIL 1, 2017

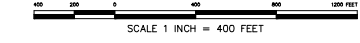

MAP LEGEND	
PARCEL NUMBER	17
BOUNDARY DIMENSION	161.21'
PARCEL AREA	2.47 AC
MATCHLINE AND LABEL	P/O MAP LOT
SUBDIVISION LOT NUMBER	②
BUILDING FOOTPRINT	
RIGHT OF WAY/EASE	
WATER LINE	
WETLAND EDGE	
ADJACENT MAP NUMBER	M14

PROPERTY MAP
TOWN OF FRANKLIN 7
HANCOCK COUNTY, MAINE