



TOWN OF FRANKLIN  
34 MAIN STREET, PO BOX 206  
FRANKLIN, ME 04634

PREPARED BY:  
AERIAL SURVEY AND PHOTO, INC.  
546 AIRPORT ROAD PO BOX 659  
NORRIDGEWOCK, MAINE 04957  
TEL: 207 634-2006 FAX 207 634-2008


MAINE STATE PLANE COORDINATE GRID  
EAST ZONE; NAD 1983; US SURVEY FEET  
BASE IMAGERY; SPRING 2004 STATE OF MAINE  
DIGITAL ORTHOPHOTOGRAPHY

NOTES:

- THIS MAP IS FOR ASSESSMENT PURPOSES ONLY AND IS NOT INTENDED FOR PROPERTY CONVEYANCE OR LEGAL DESCRIPTION.
- BUILDING OUTLINES APPEARING ON THIS MAP MAY BE APPROXIMATE IN SIZE AND SHAPE. BUILDING OUTLINES REPRESENTED BY DASHED LINE TYPES ARE APPROXIMATE IN SIZE, SHAPE, AND LOCATION.

MAP LEGEND	
PARCEL NUMBER .....	17
BOUNDARY DIMENSION .....	161.21'
PARCEL AREA .....	2.47 AC
MATCHLINE AND LABEL .....	P/D MAP LOT
SUBDIVISION LOT NUMBER .....	Ⓜ
BUILDING FOOTPRINT .....	
RIGHT OF WAY/EASE .....	
WATER LINE .....	
WETLAND EDGE .....	
ADJACENT MAP NUMBER .....	M14

M7

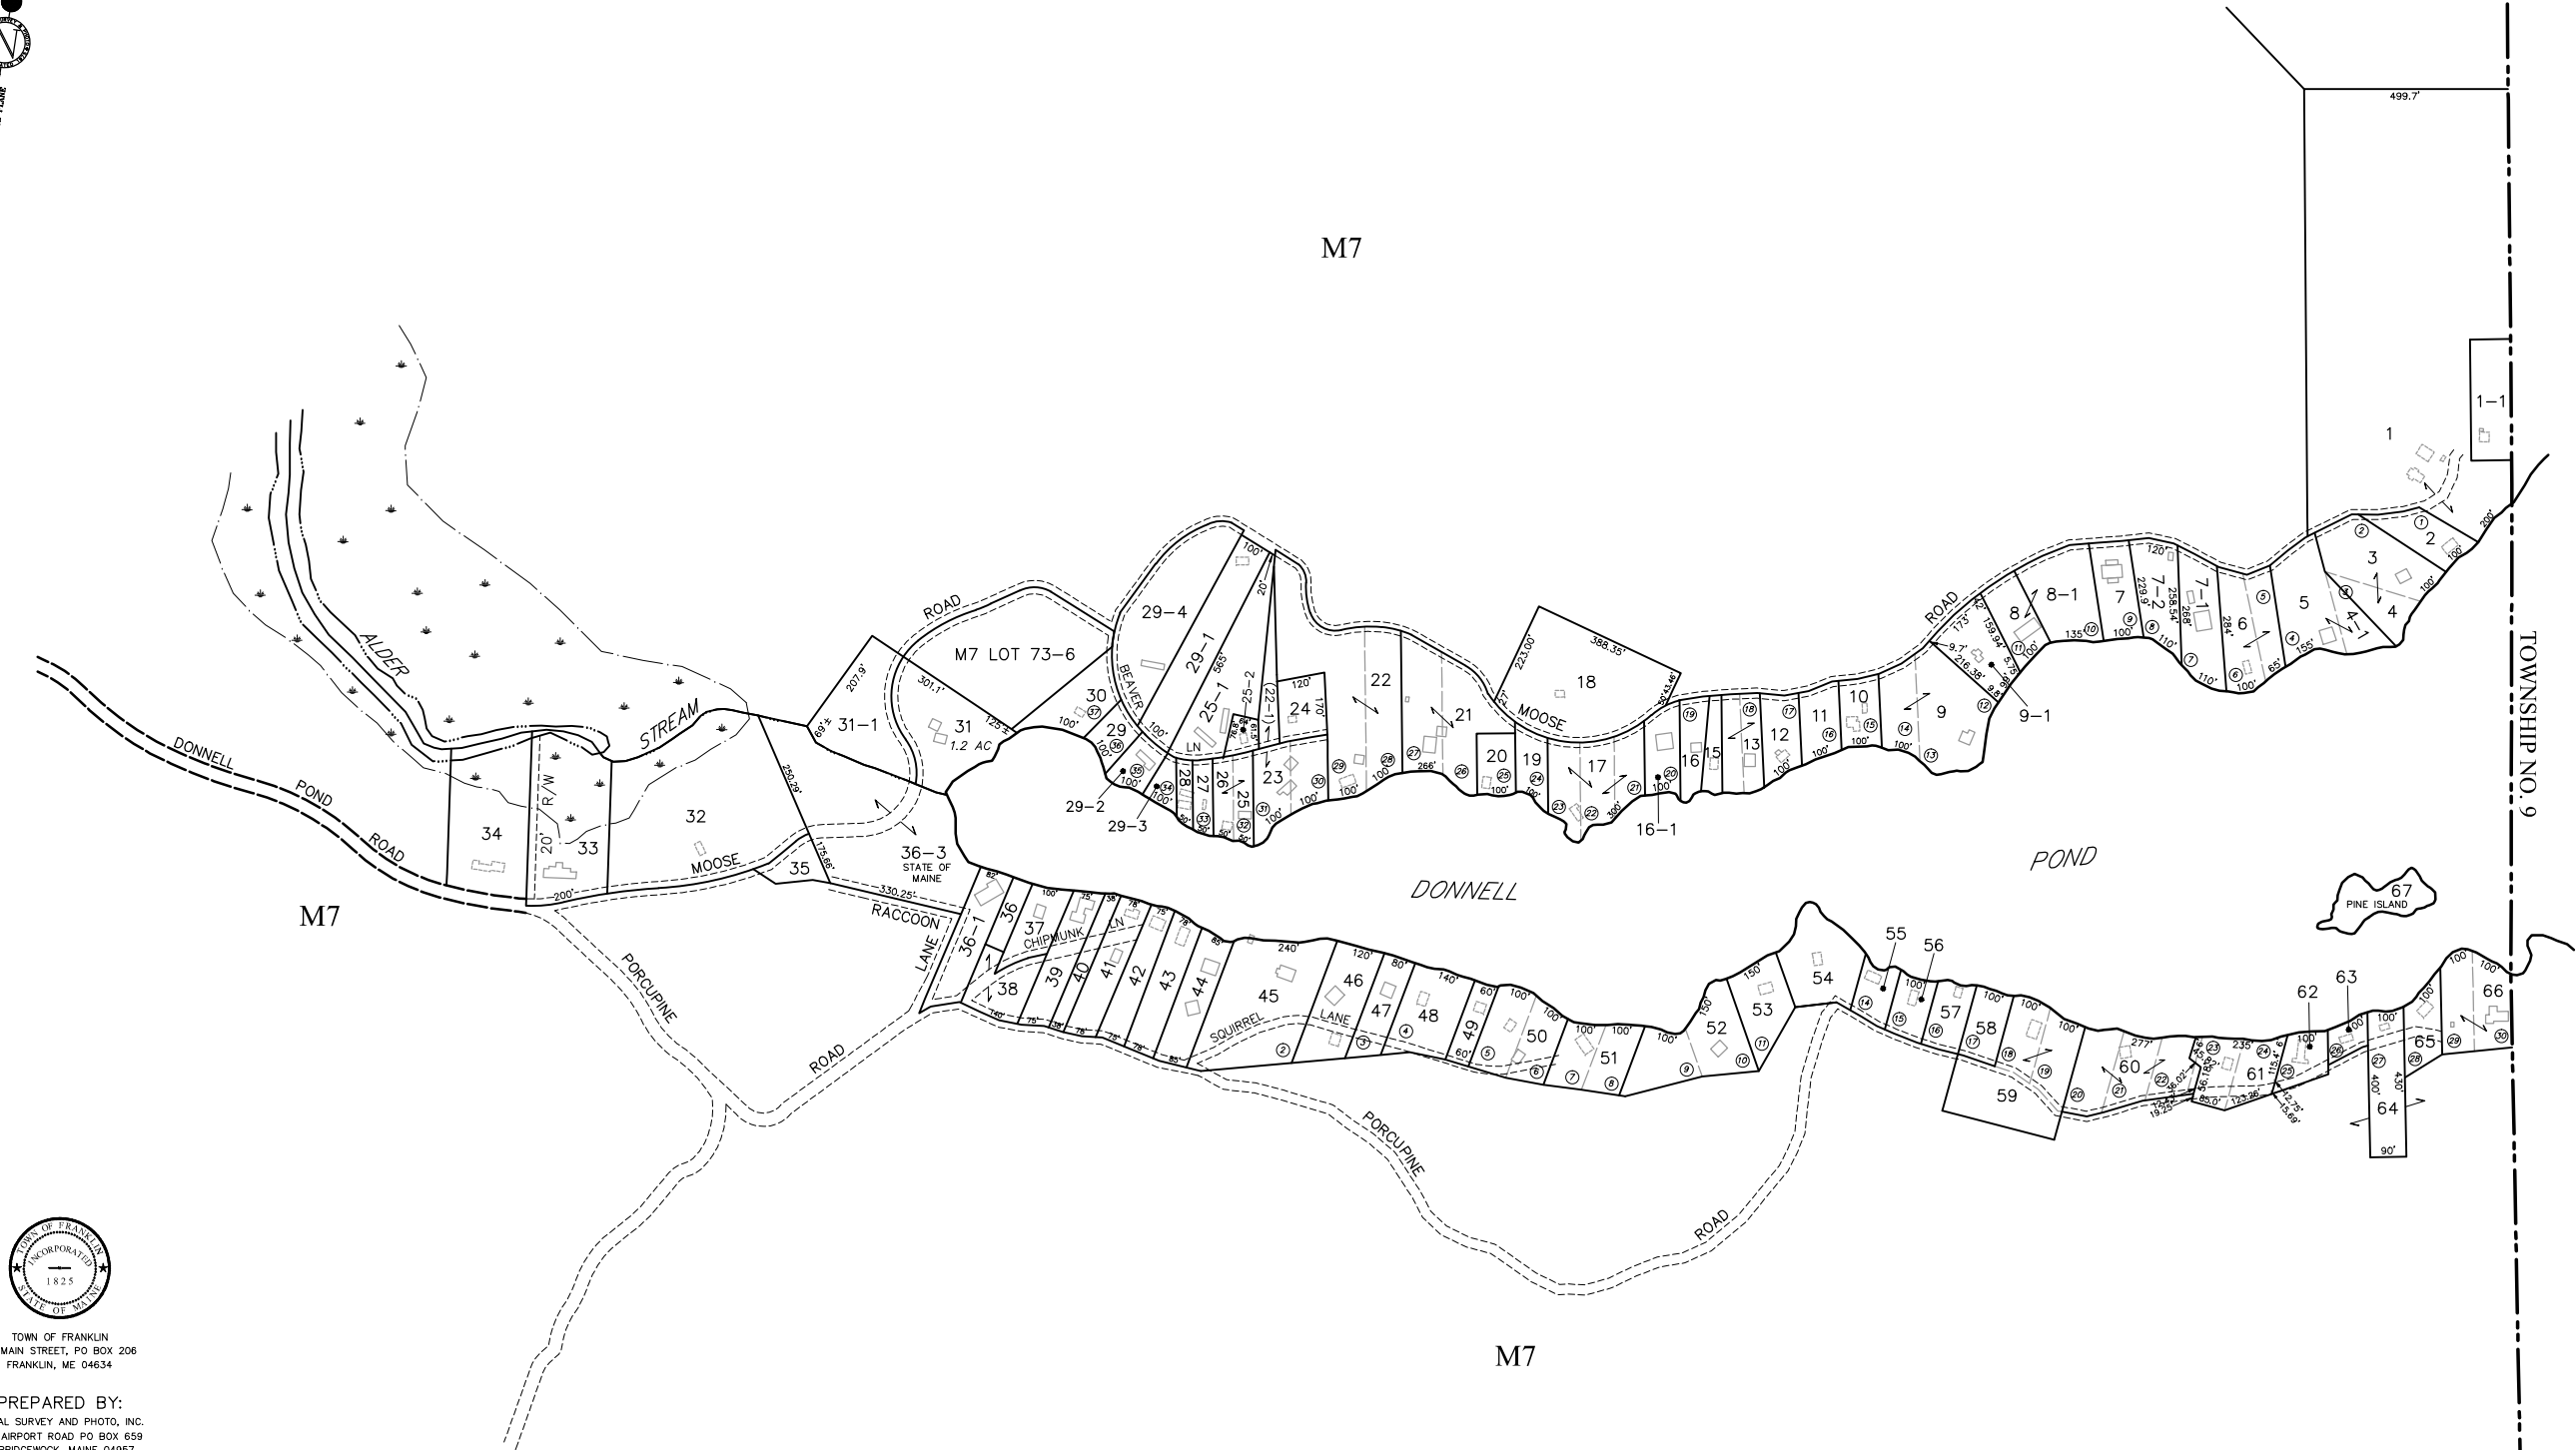

TOWNSHIP NO. 9

APRIL 1, 2017  
SCALE 1 INCH = 200 FEET

PROPERTY MAP  
**TOWN OF FRANKLIN**  
HANCOCK COUNTY, MAINE