



TOWN OF FRANKLIN
34 MAIN STREET, PO BOX 206
FRANKLIN, ME 04634


PREPARED BY:
AERIAL SURVEY AND PHOTO, INC.
546 AIRPORT ROAD PO BOX 659
NORRIDGEWOCK, MAINE 04957
TEL: 207 634-2006 FAX 207 634-2008

MAINE STATE PLANE COORDINATE GRID
EAST ZONE; NAD 1983; US SURVEY FEET
BASE IMAGERY; SPRING 2004 STATE OF MAINE
DIGITAL ORTHOPHOTOGRAPHY

NOTE:
THESE MAPS ARE FOR ASSESSMENT PURPOSES
ONLY AND ARE NOT INTENDED FOR PROPERTY
CONVEYANCE OR LEGAL DESCRIPTION.

MAP LEGEND

SHEET LIMITS
MAP NUMBER M14

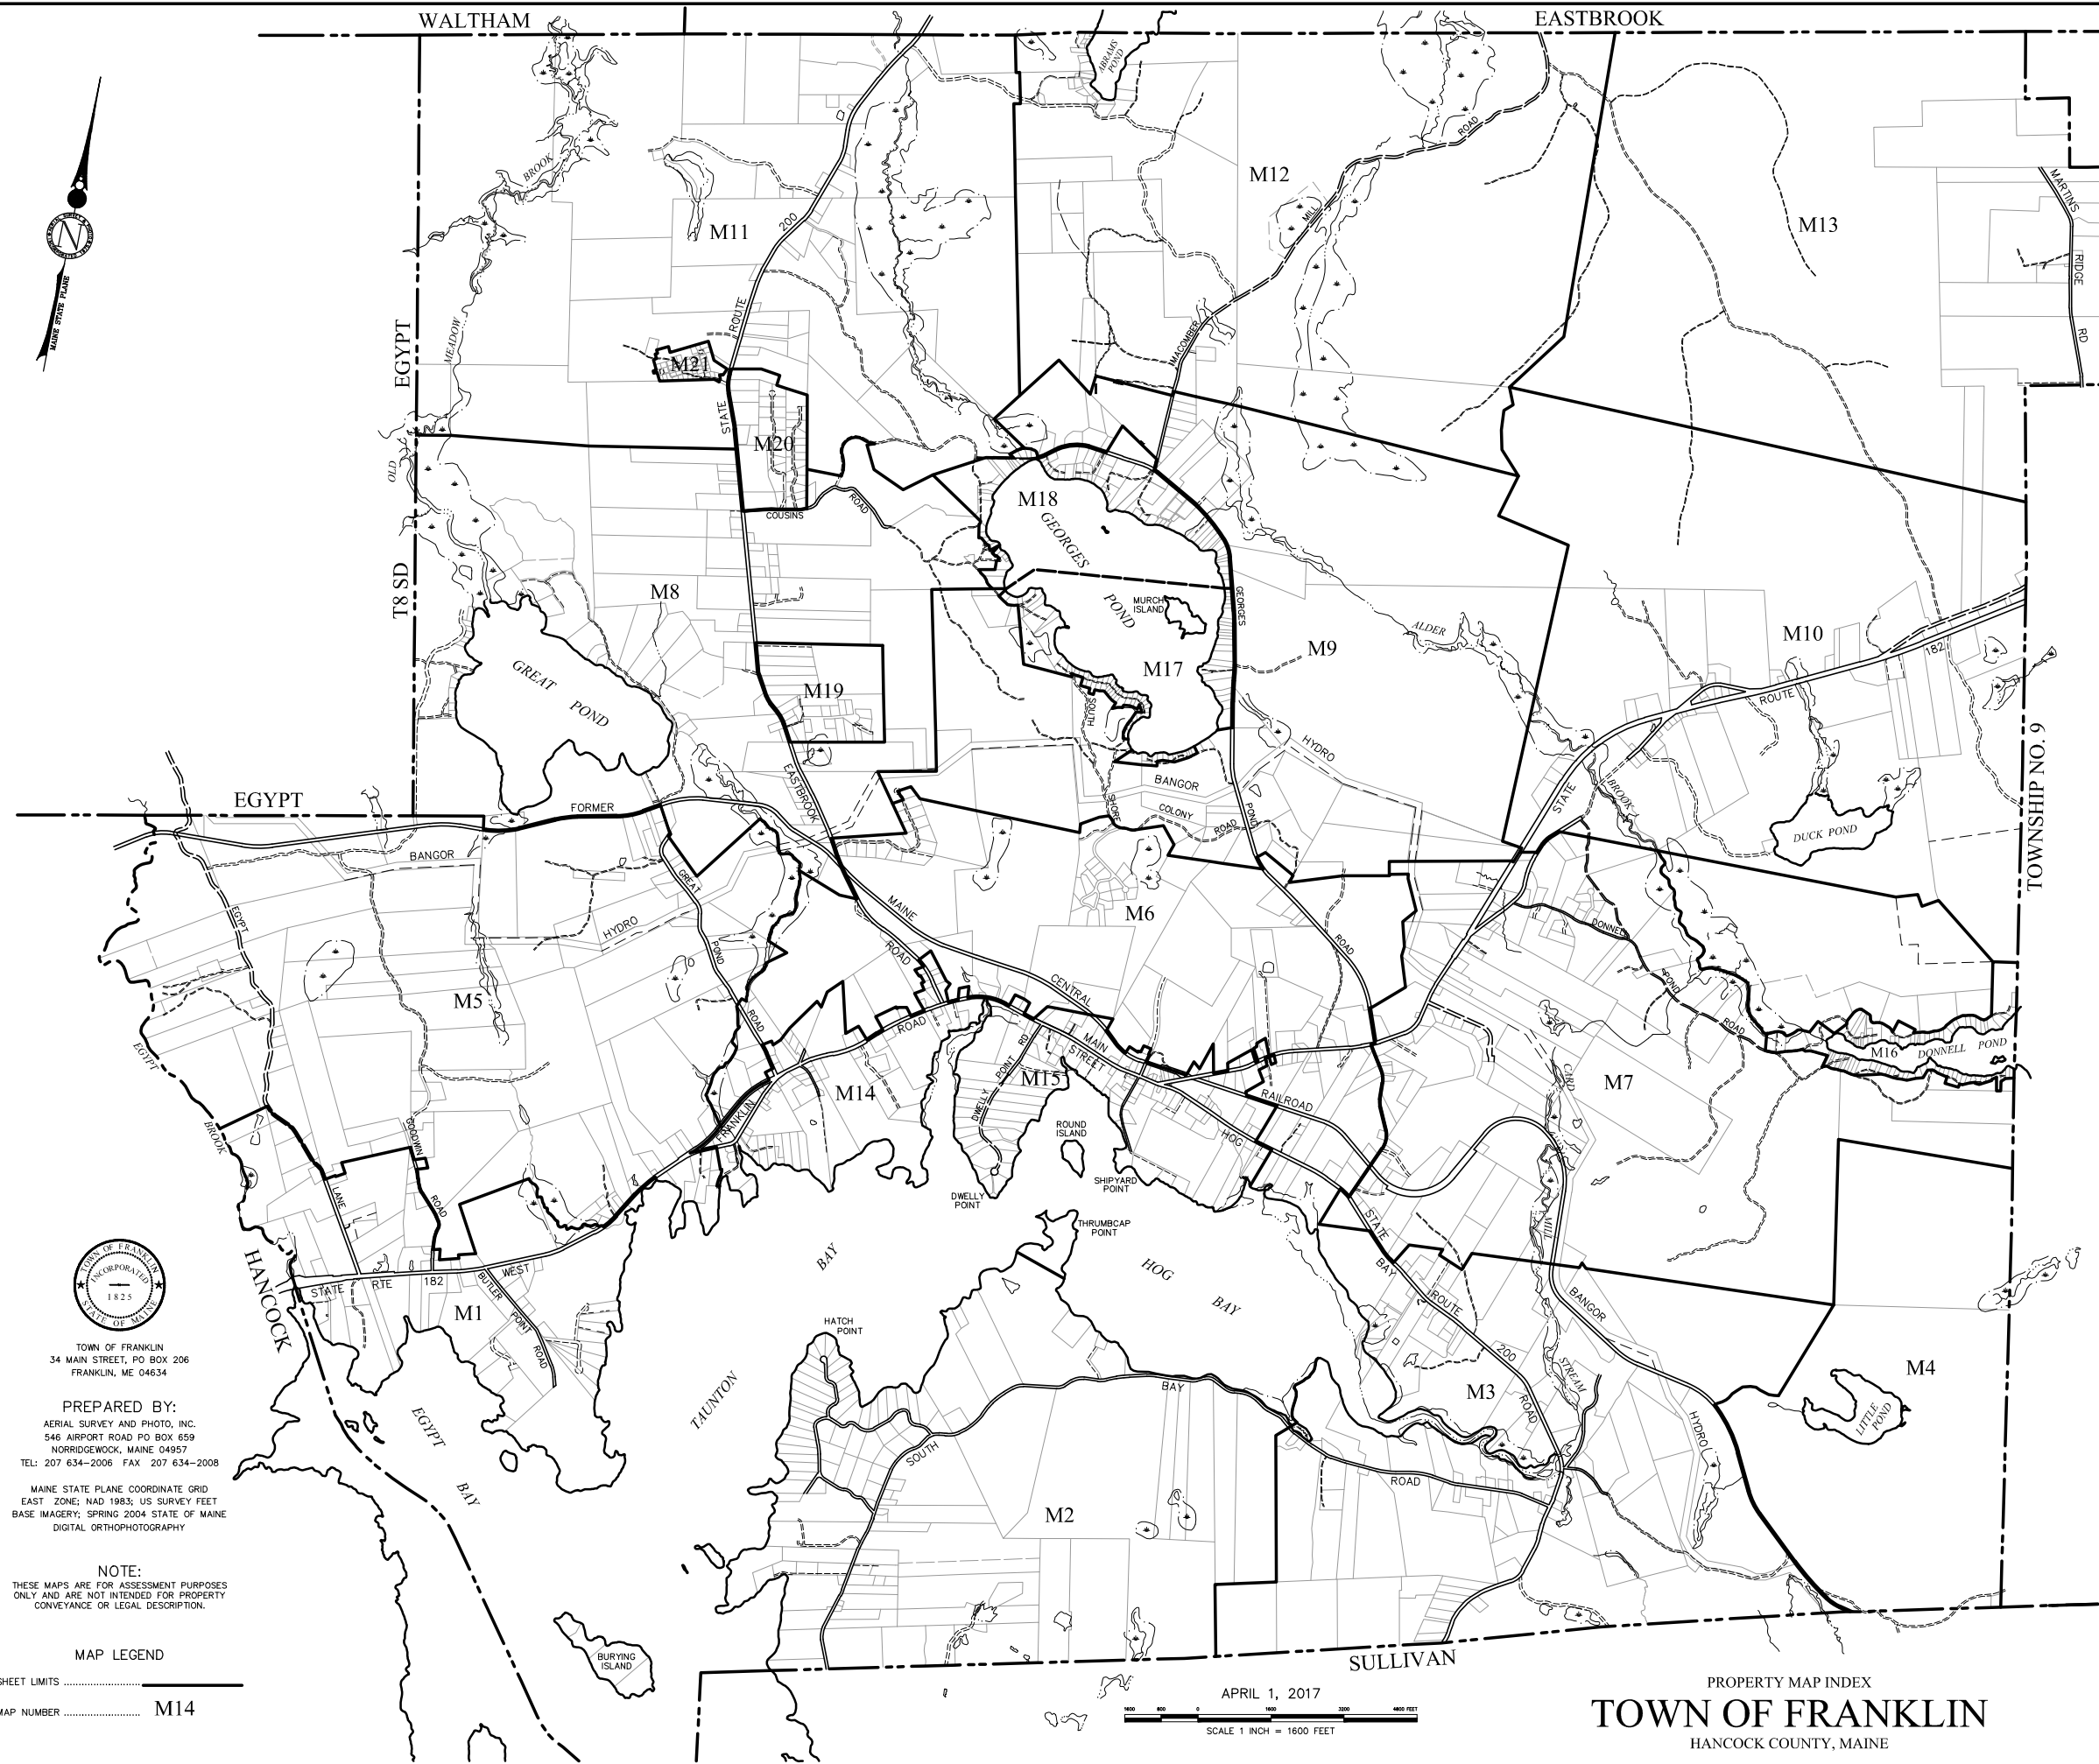

APRIL 1, 2017
SCALE 1 INCH = 1600 FEET

PROPERTY MAP INDEX
TOWN OF FRANKLIN
HANCOCK COUNTY, MAINE

INDEX