


PROPERTY MAP  
**TOWN OF FRANKLIN**  
 HANCOCK COUNTY, MAINE

MAP LEGEND	
PARCEL NUMBER .....	17
BOUNDARY DIMENSION .....	161.21'
PARCEL AREA .....	2.47 AC
MATCHLINE AND LABEL .....	P/O MAP LOT
SUBDIVISION LOT NUMBER .....	(12)
BUILDING FOOTPRINT .....	
RIGHT OF WAY/EASE .....	
WATER LINE .....	
WETLAND EDGE .....	
ADJACENT MAP NUMBER	M14

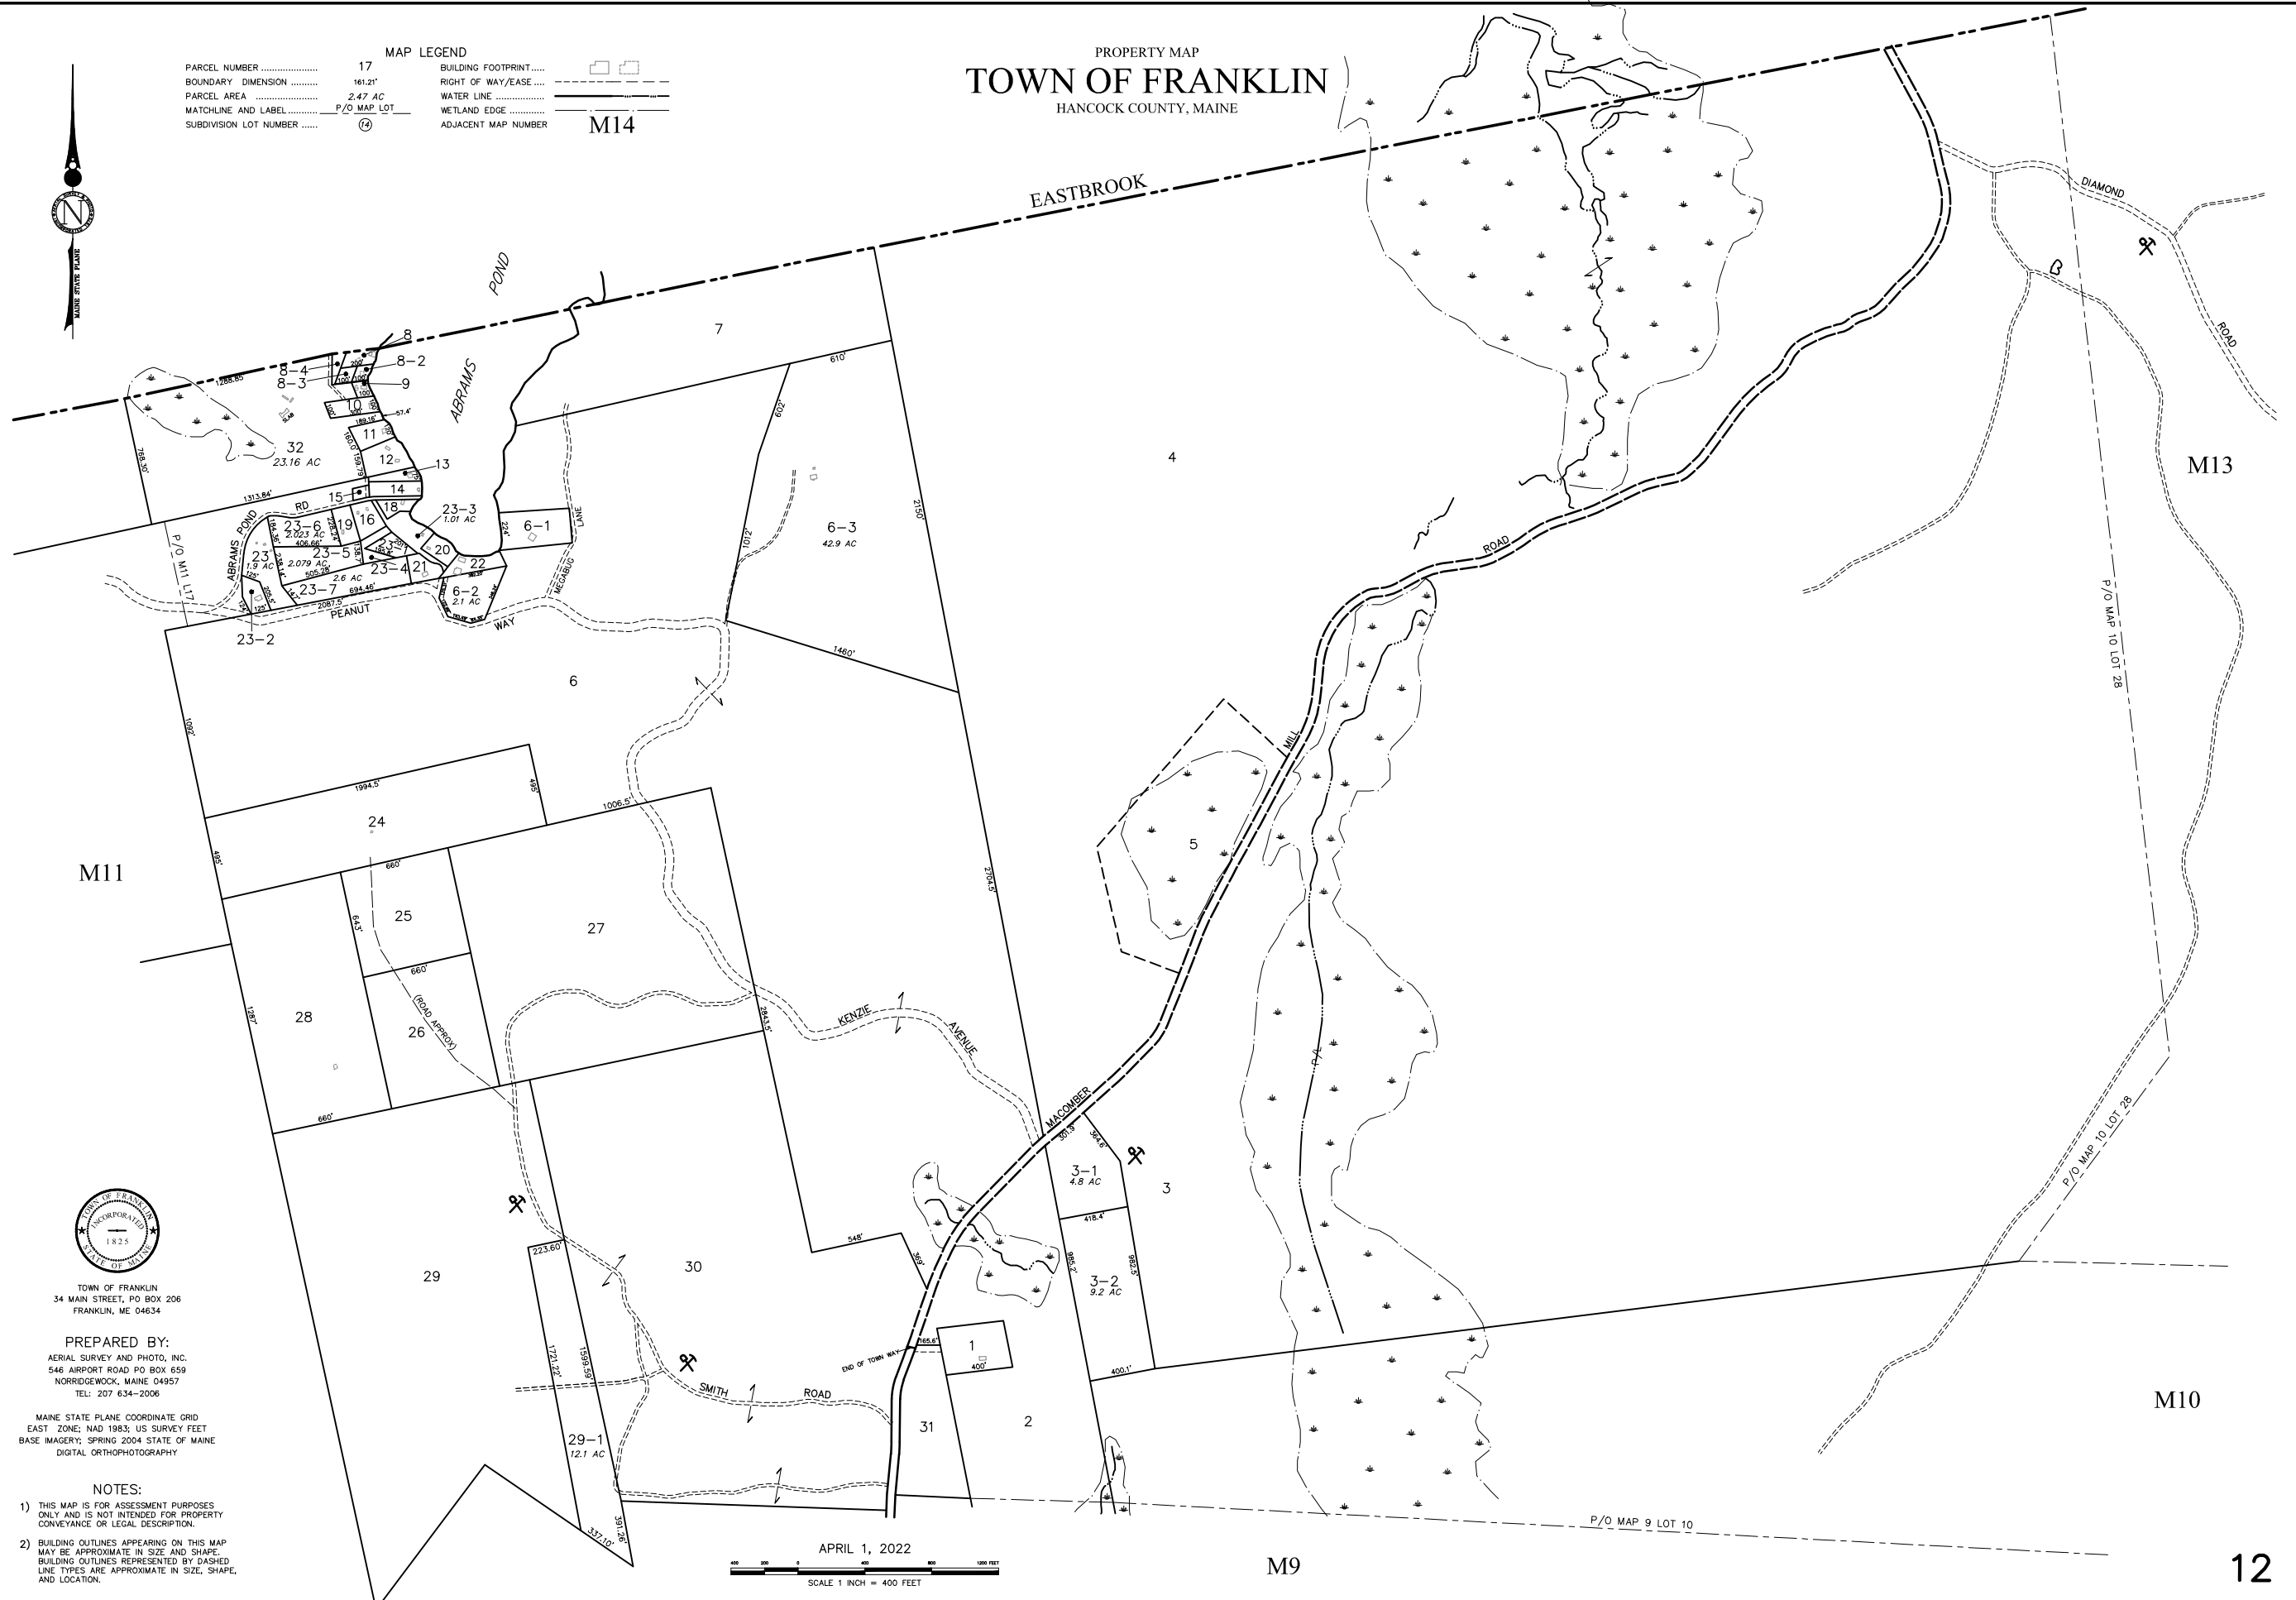

TOWN OF FRANKLIN  
 34 MAIN STREET, PO BOX 206  
 FRANKLIN, ME 04834

PREPARED BY:  
 AERIAL SURVEY AND PHOTO, INC.  
 546 AIRPORT ROAD PO BOX 659  
 NORRIDGEWOCK, MAINE 04957  
 TEL: 207 634-2006

MAINE STATE PLANE COORDINATE GRID  
 EAST ZONE; NAD 1983; US SURVEY FEET  
 BASE IMAGERY; SPRING 2004 STATE OF MAINE  
 DIGITAL ORTHOPHOTOGRAPHY

**NOTES:**

- THIS MAP IS FOR ASSESSMENT PURPOSES ONLY AND IS NOT INTENDED FOR PROPERTY CONVEYANCE OR LEGAL DESCRIPTION.
- BUILDING OUTLINES APPEARING ON THIS MAP MAY BE APPROXIMATE IN SIZE AND SHAPE. BUILDING OUTLINES REPRESENTED BY DASHED LINE TYPES ARE APPROXIMATE IN SIZE, SHAPE, AND LOCATION.

APRIL 1, 2022  
 SCALE 1 INCH = 400 FEET